






هيئة المدن الاقتصادية
Economic Cities Authority

BAYXX
البيلسان للمعارض
BAY LA SUN EXPO CENTER

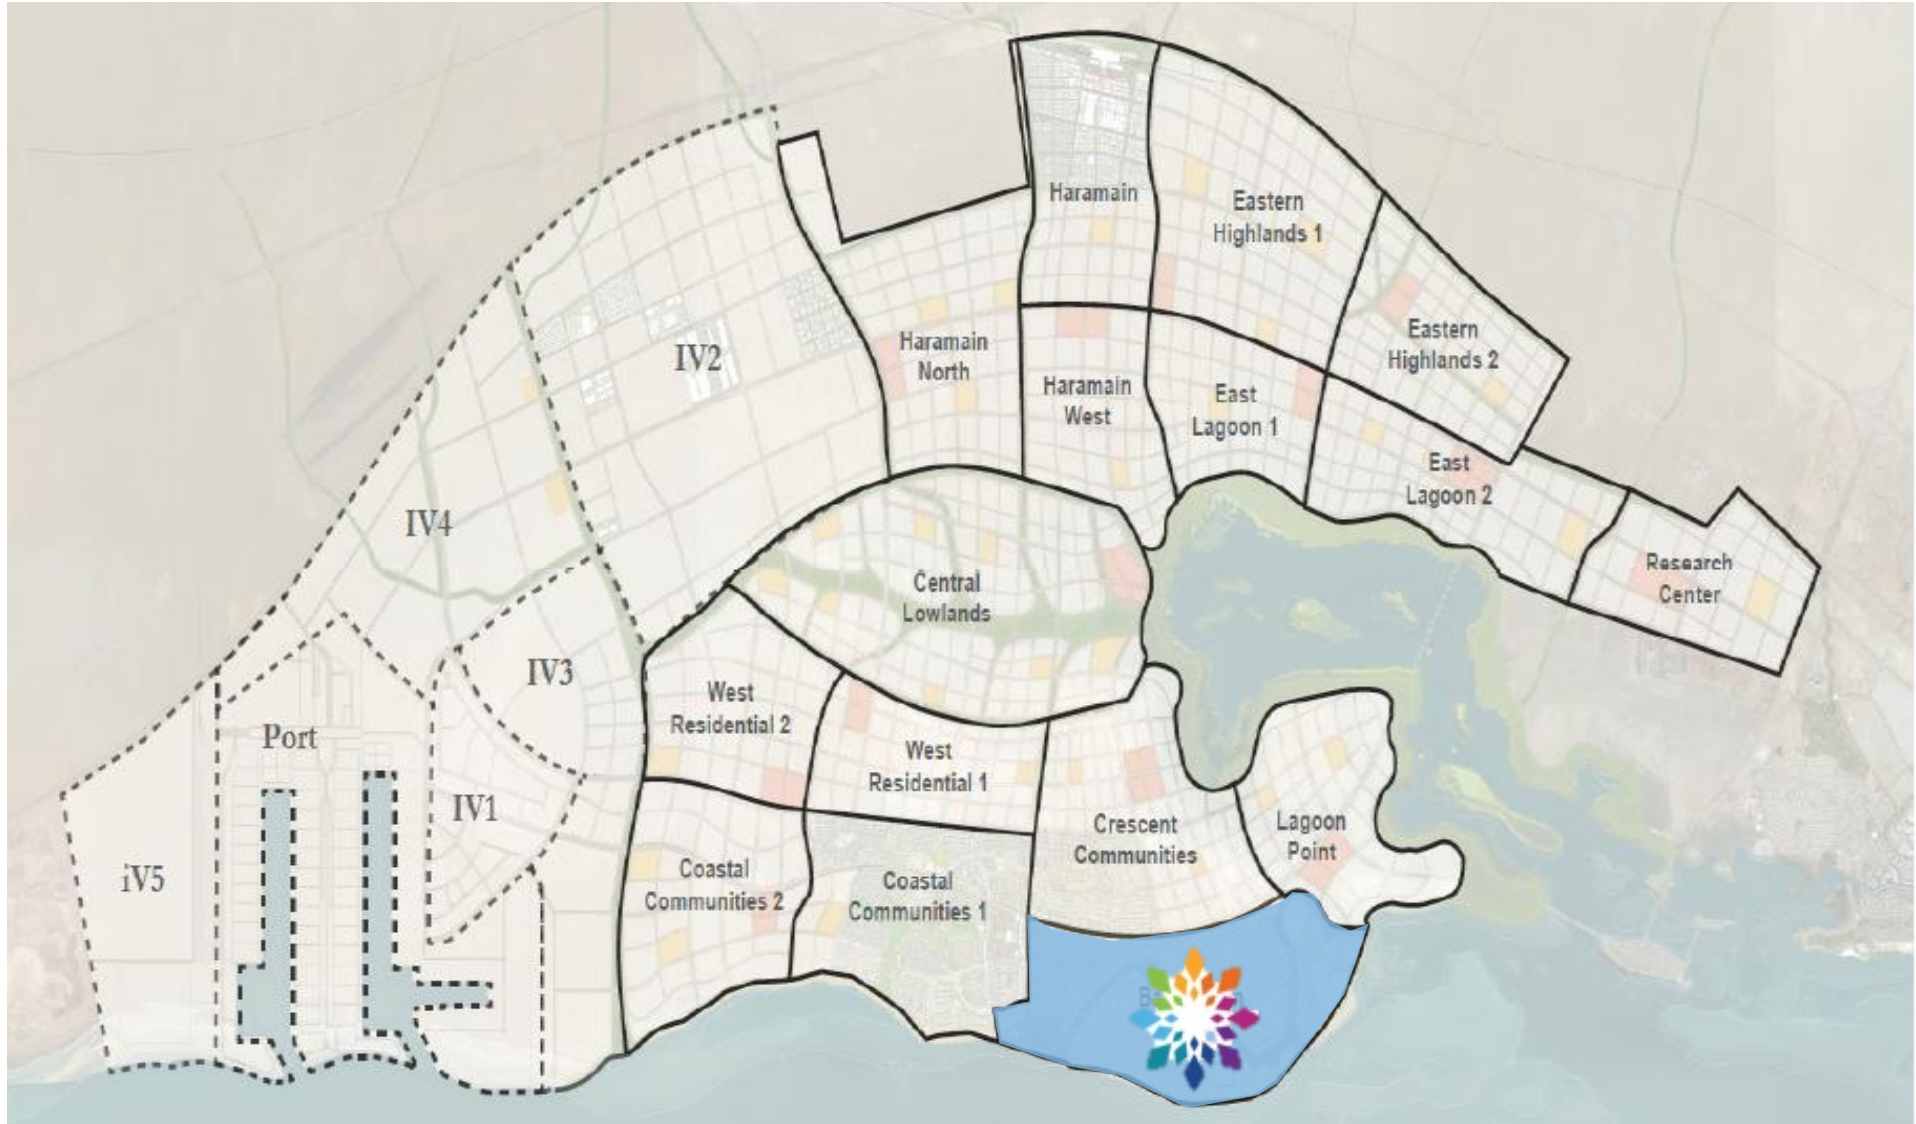


Located in the heart of King Abdullah Economic City Only 50 minutes drive from Jeddah


Perspectives

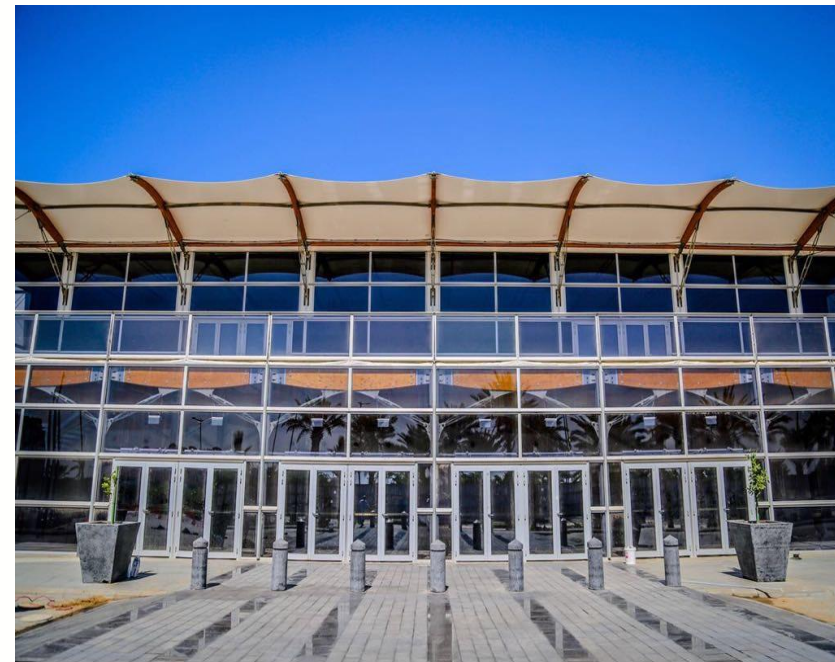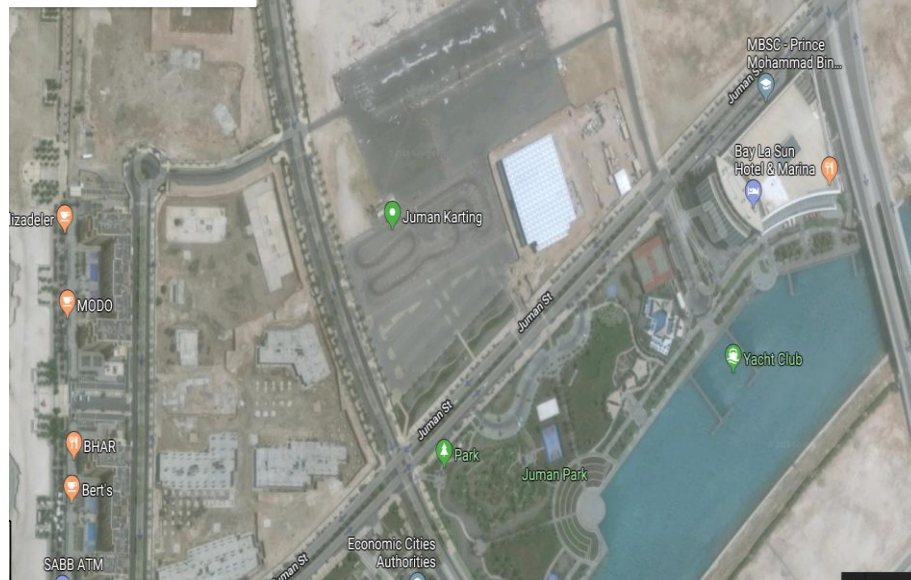

يحتوي المعرض علي قاعه رئيسية بمساحه 2800 متر مربع , لتلبيه مختلف المتطلبات والاحتياجات .
يمكن تقسيمها الي اربع قاعات منفصله .

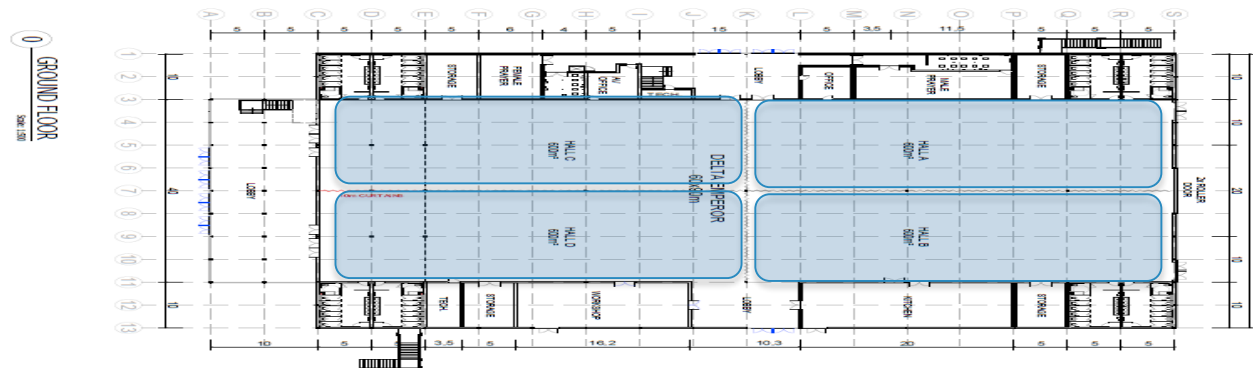

مركز البيلسان للمعارض والمؤتمرات يوفر 13 غرفة اجتماعات ، يمكن ان تتسع من 5 الي 100 شخص وهي مساحة مرنة تماما تسمح باستضافة أي نوع من الاجتماعات , ندوات أو ورش العمل.

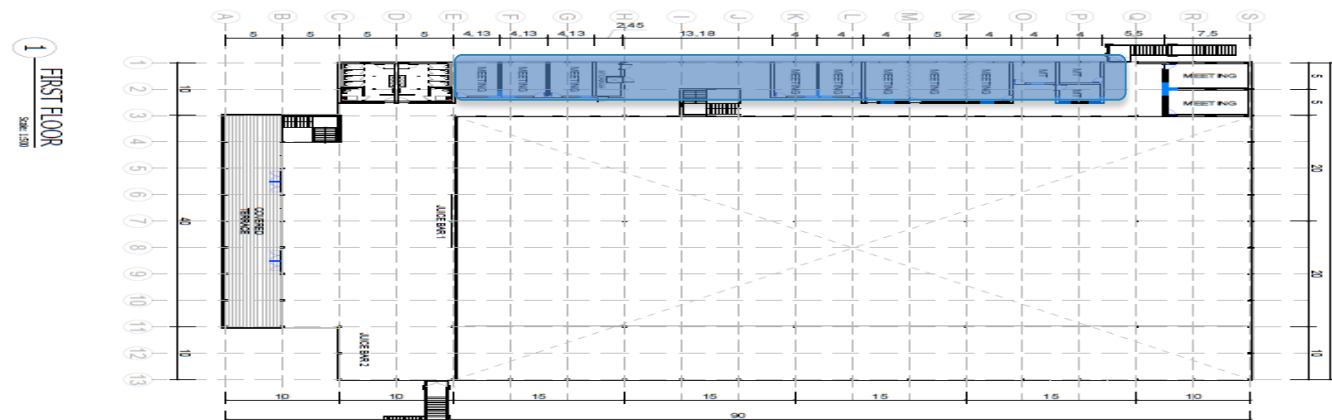






هيئة المدن الاقتصادية
Economic Cities Authority

Thank you

Ground Floor Layout

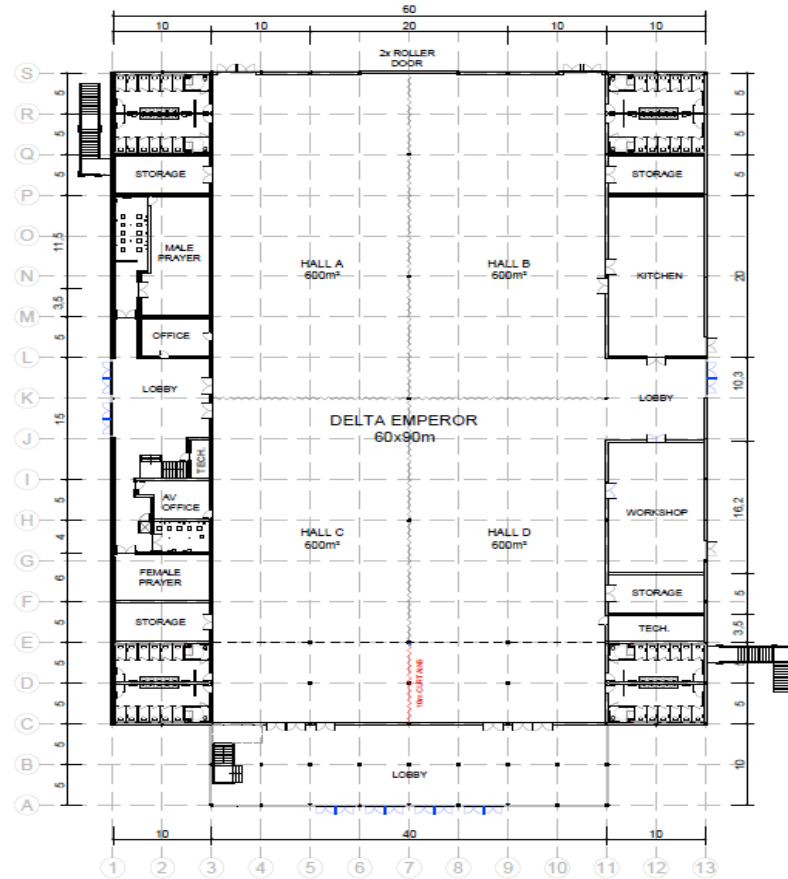

0 GROUND FLOOR
Scale: 1:500

Main Functions	Area (Sqm)
Main Lobby	400
Pre-Function	400
Halls	2,800
Roller Shutter Doors	2

First Floor Layout



Set Up	U-Shape	Class Room	Round Table	Hollow Square	Boardroom
Meeting Room 1,2,3	8	12	16	7	7
Meeting Room 4,5	7	11	15	6	6
Meeting Room 6	9	12	17	7	7
Meeting Room 7	11	16	22	9	9
Meeting Room 8	9	12	17	7	7
Meeting Room 9	28	41	57	23	23
Meeting Room 10,11,12	5	7	10	4	4
Meeting Room 13	11	17	23	10	10